



lbstock bricks shown on this drawing are designed and manufactured under the control of lbstocks C.I.C.S. registered Quality Assurance scheme which complies with B.S. E.N. I.S.O. 9001.

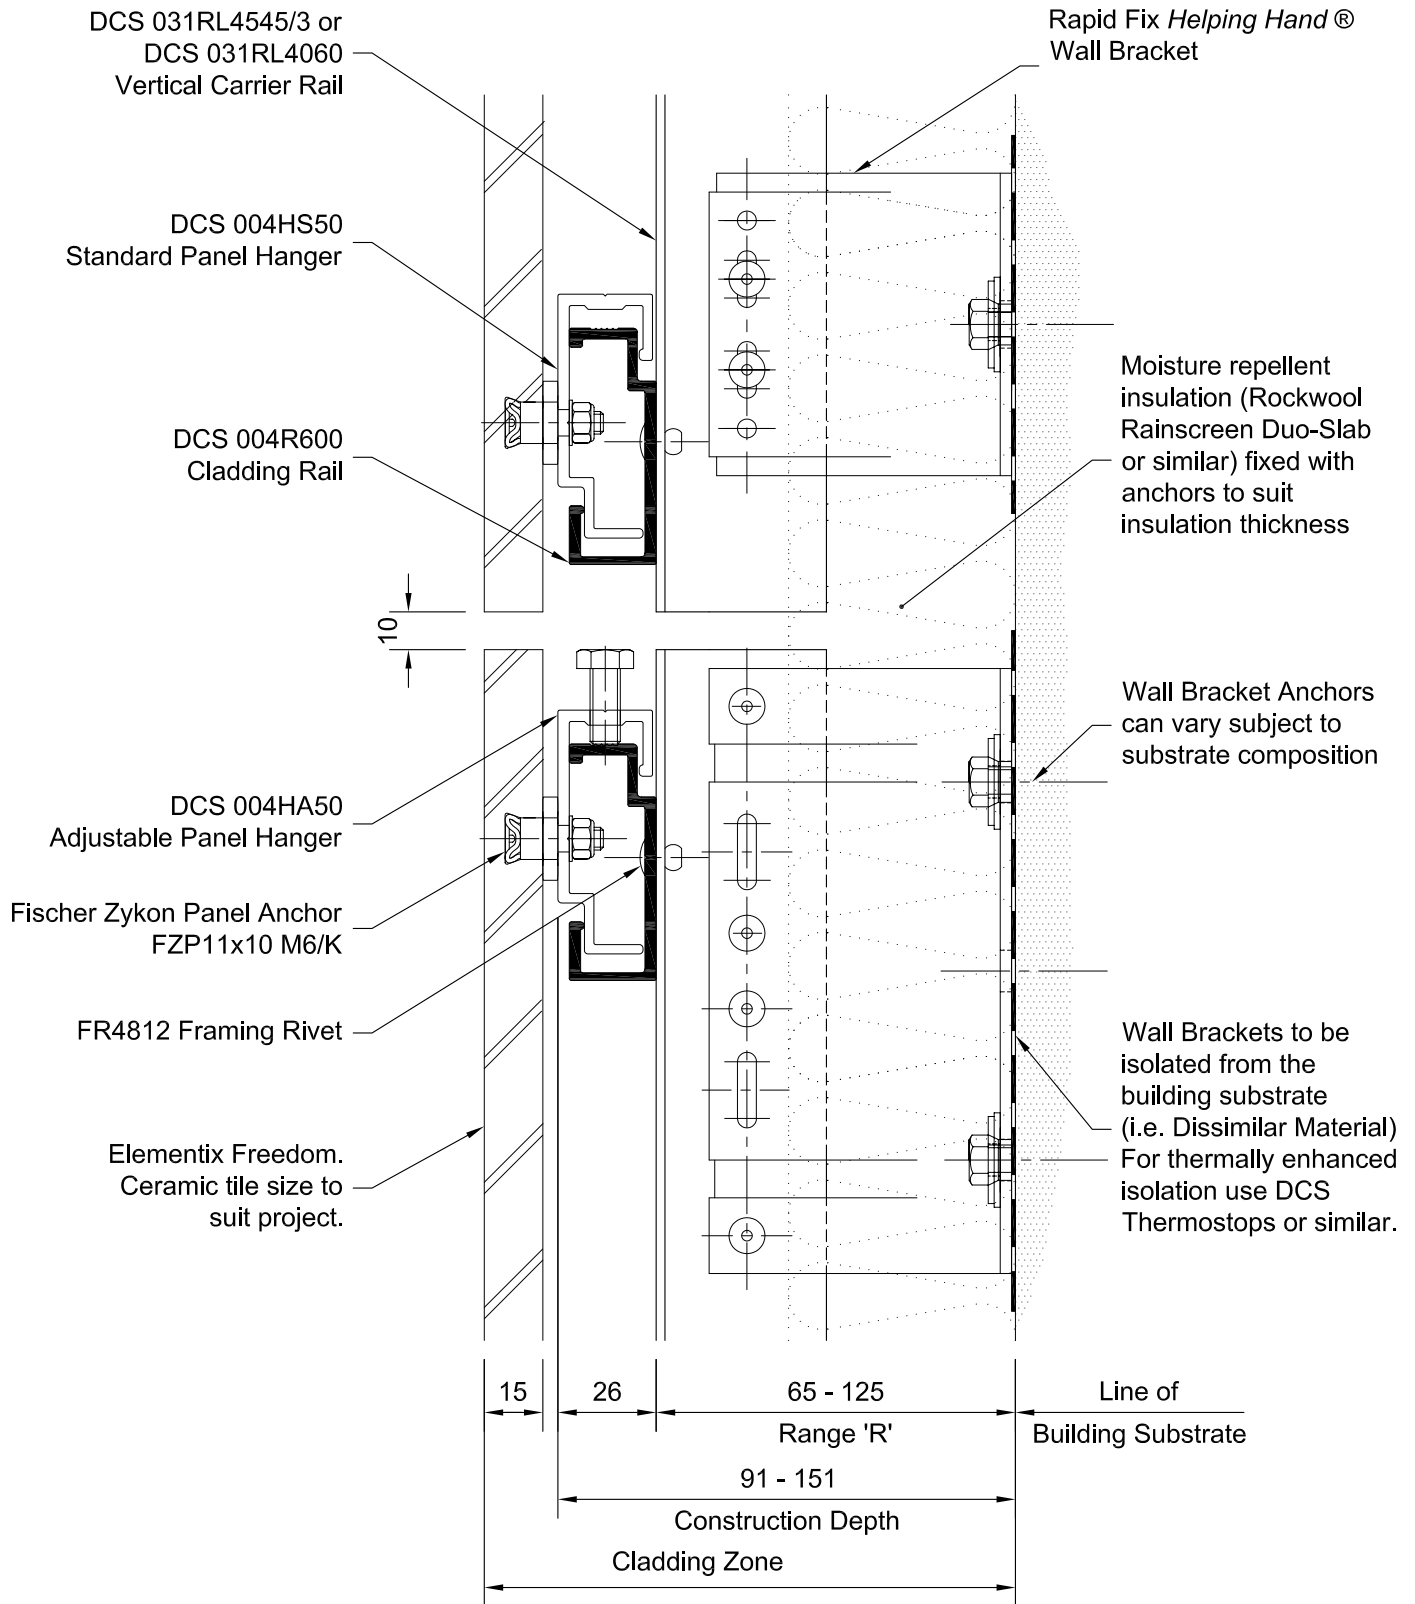

Vertical Rail and HELPING HAND® Wall Bracket centres and layouts to suit Wind Load and Substrate conditions.
 For further details contact lbstock Design Advisors - Design Advice Helpline 0844 800 4576

	Job Title Elementix Freedom Standard Details	Drawing Title: Horizontal & Movement Joint Detail	Drawn: Kevin Tormey
	Rev A. Anchor note amended 20-10-08. KT	Drg No: XRS08/03-02	Date: 19/06/08
The information shown on this drawing is sent in confidence and must not be used for any purpose other than that for which it is supplied.	Refer any omissions or errors to lbstock Brick Limited. Do not scale from this drawing. Modify on CAD only.	Copyright © lbstock Brick Limited	Scale: ---
		Rev: A	